

Crypt Plan




New galvanized steel access ramp. Handrails and protective mesh to be primed in red oxide metal primer.


Deer fencing mesh/gates to vaults

Key

- Floors to be finished in limecrete.
- Sloped floors finished in limecrete
- Long access ramp

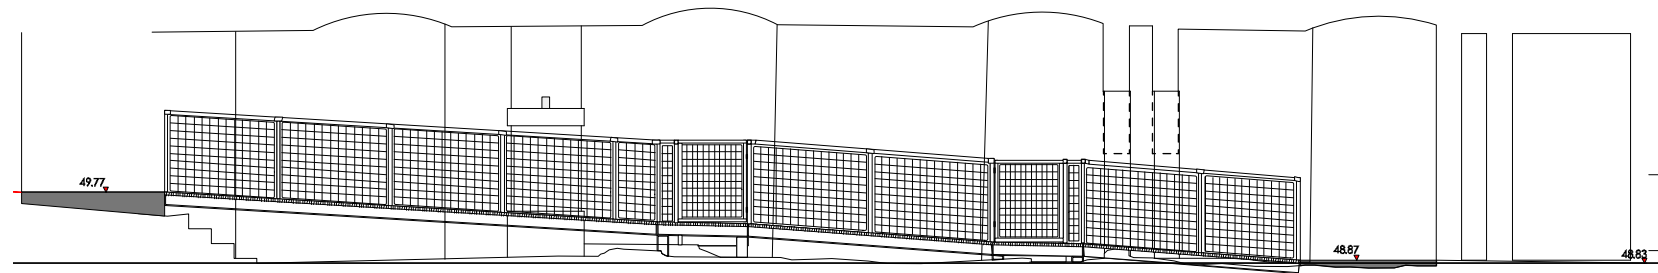

Section 5,5

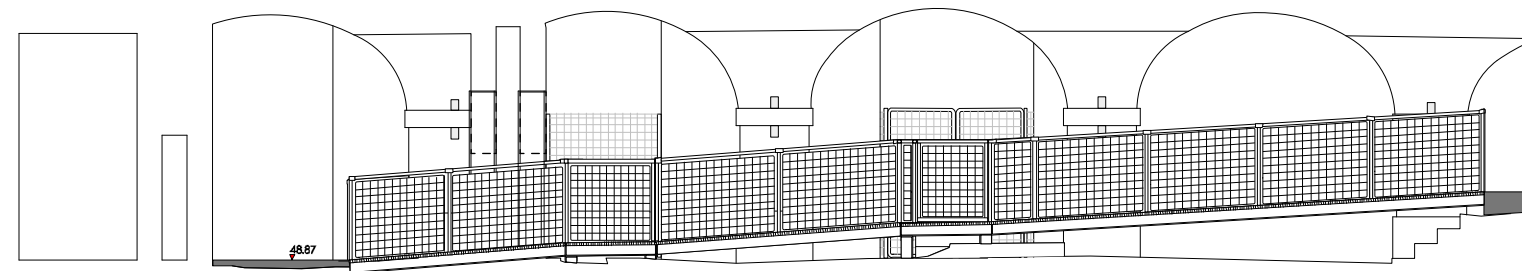

Section 6,6

Proposed Ramp Sections

Proposed Access Changes to St Annes Limehouse
Scale 1:100 @ A3

WEAL
Architects



01582 832907
www.weal-architects.co.uk
e-mail: office@weal-architects.co.uk

2 MILL WALK WHEATHAMPSTEAD HERTFORDSHIRE AL4 8DT

